
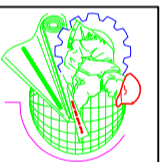


ЗАШТИТНА БЕЛОСИПЕДСКА ОГРАДА

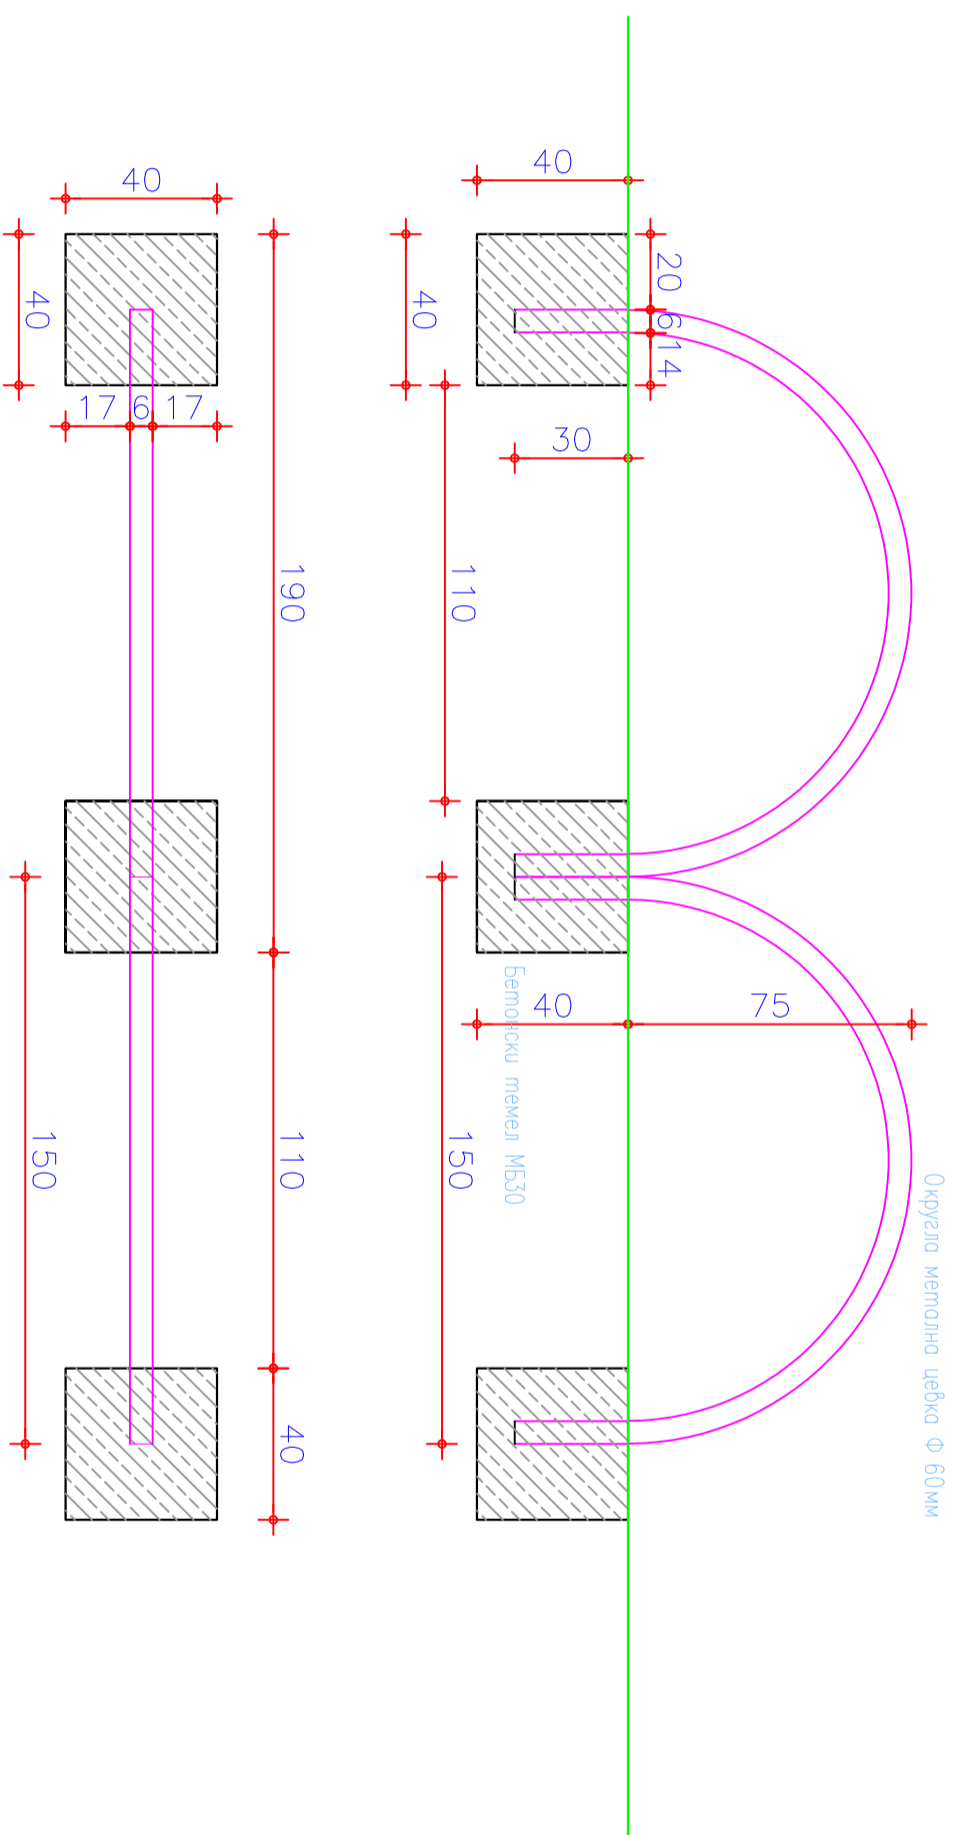

47/12
+389 70 232 411
: projekt biro@yahoo.com
6369804
: 311/

02-18/3

04.2018

1:100

52